



Elevation

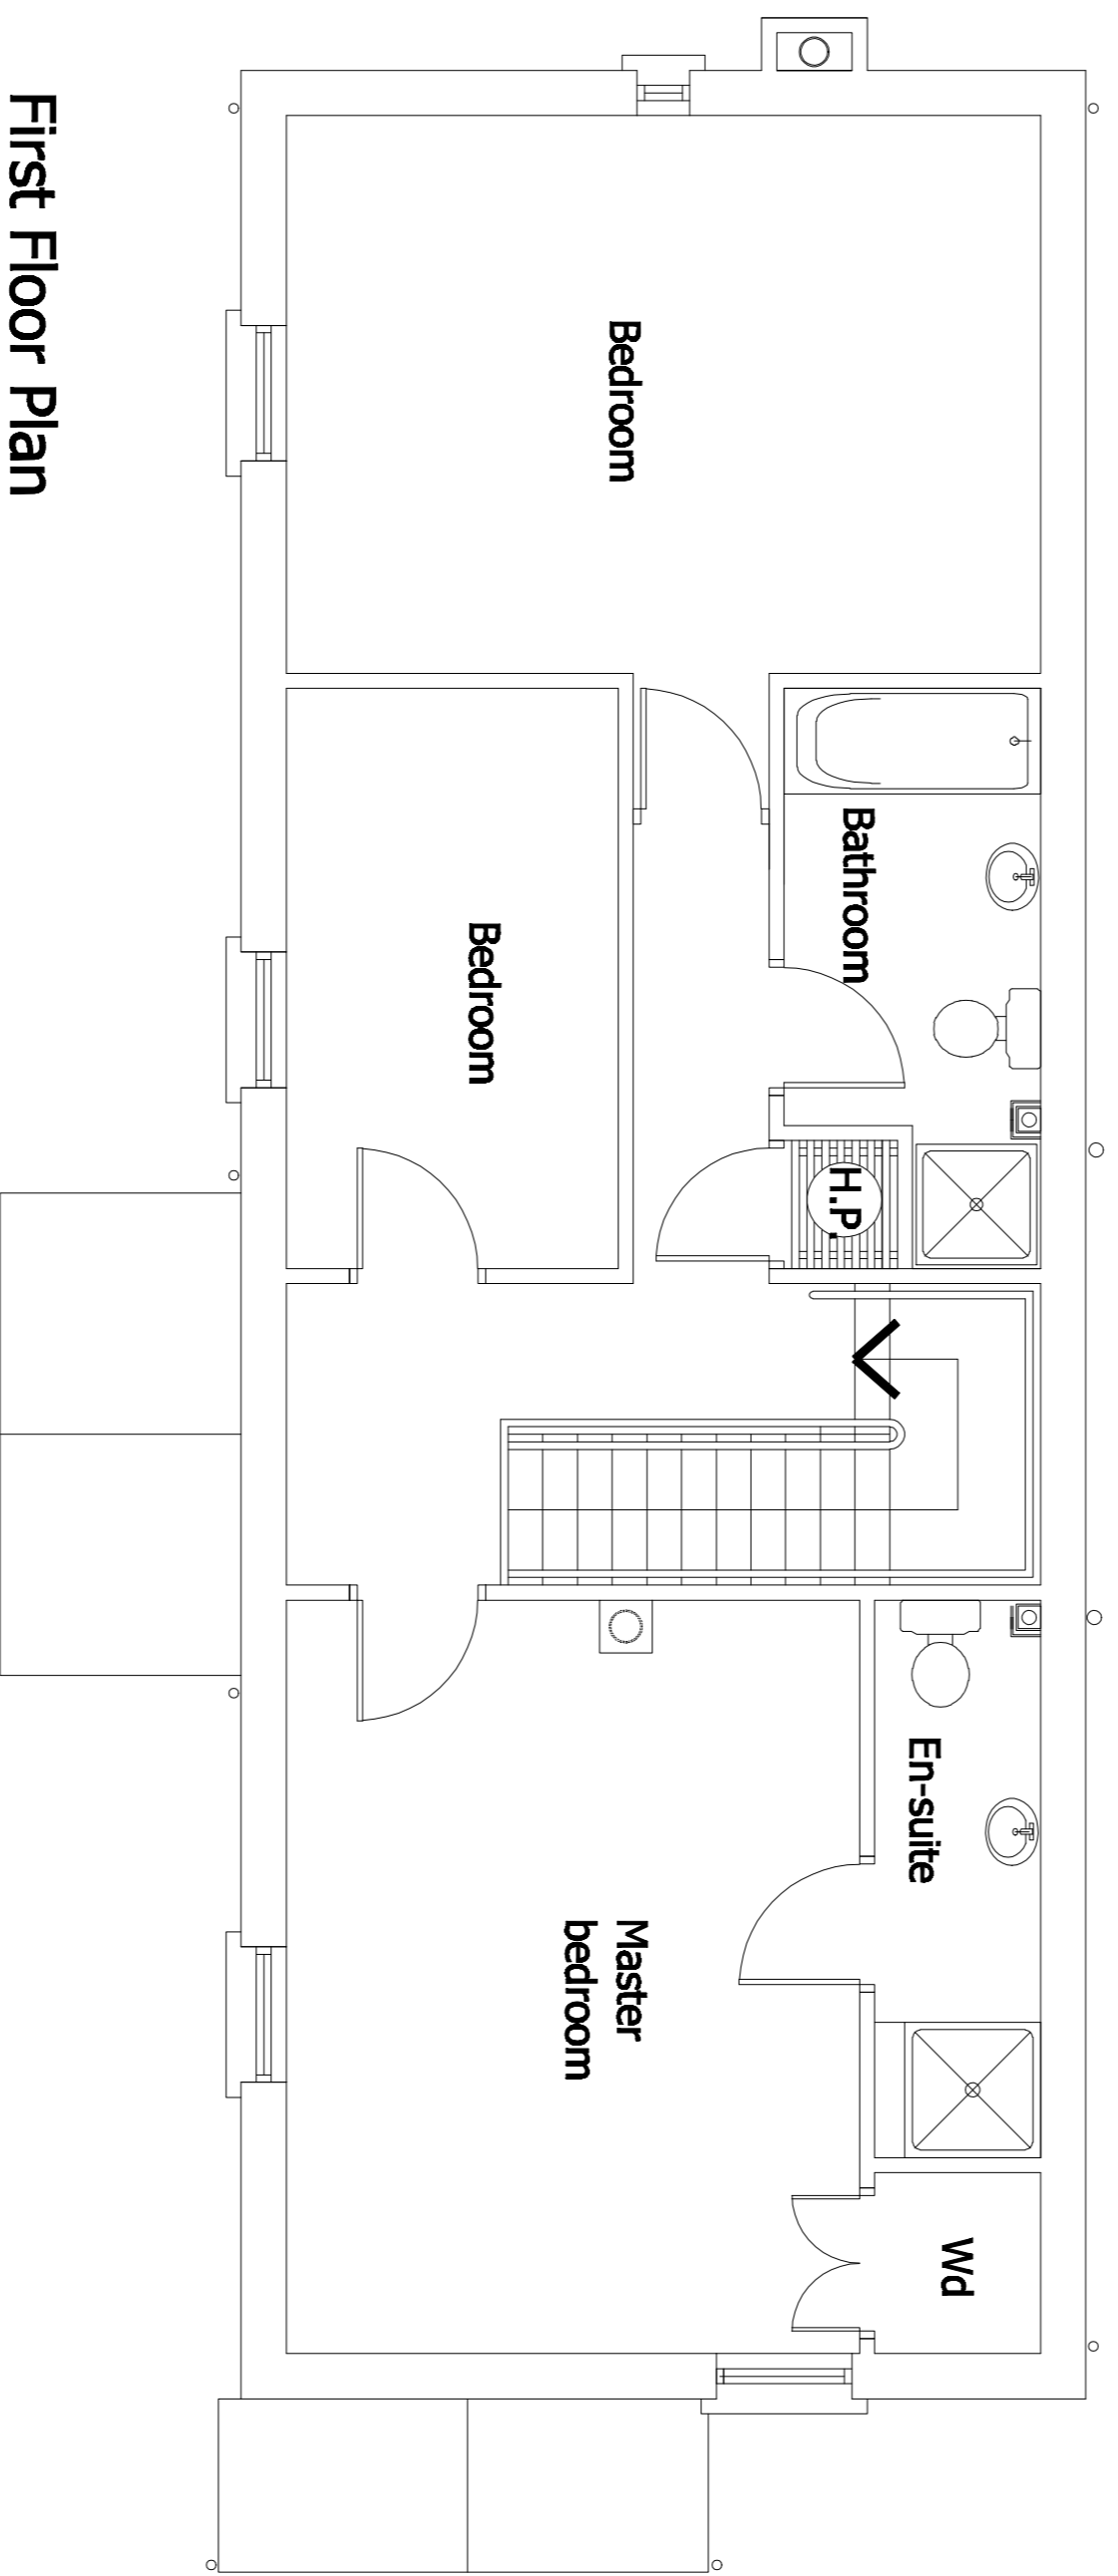

First Floor Plan

74.25m<sup>2</sup> / 799 ft<sup>2</sup>

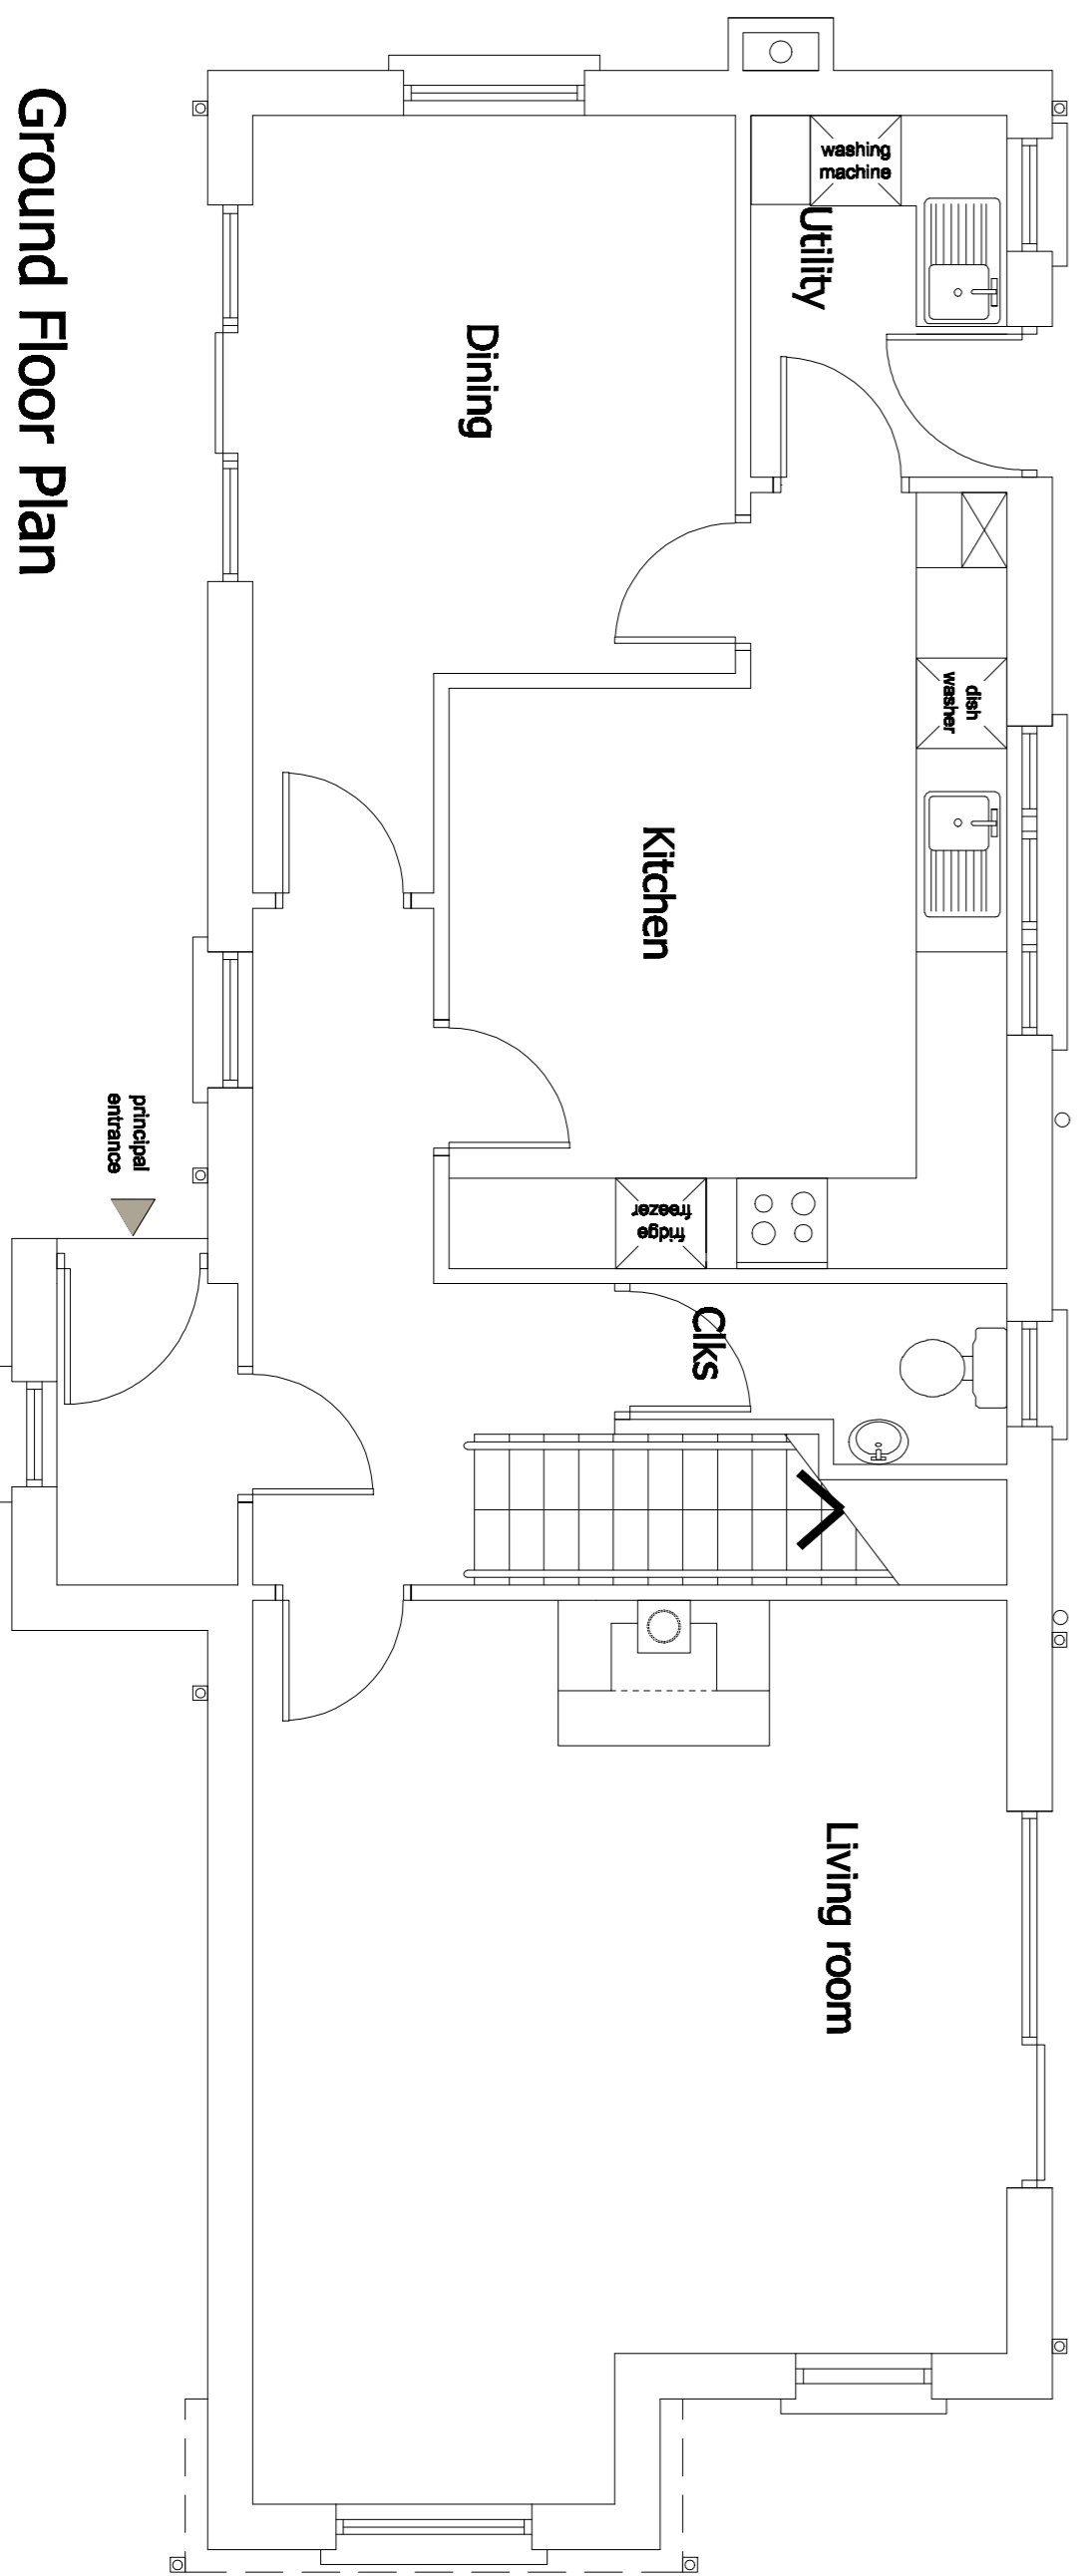

Ground Floor Plan

79.25m<sup>2</sup> / 853 ft<sup>2</sup>