


Proposed Side Elevation 1

Proposed Rear Elevation

ALL PLANS, ELEVATIONS & SECTIONS 1:100 SCALE.

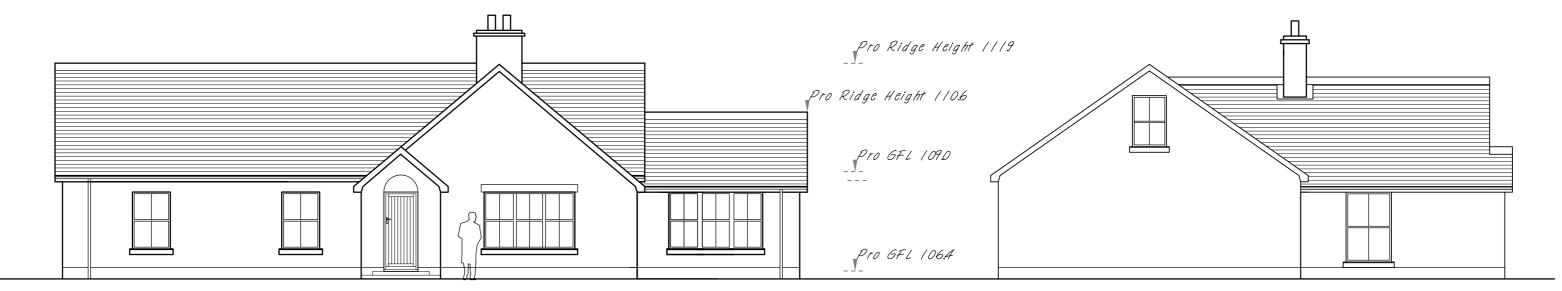

Proposed Front Elevation

Proposed Side Elevation 2